



Lageplan M1:1000




Renderings

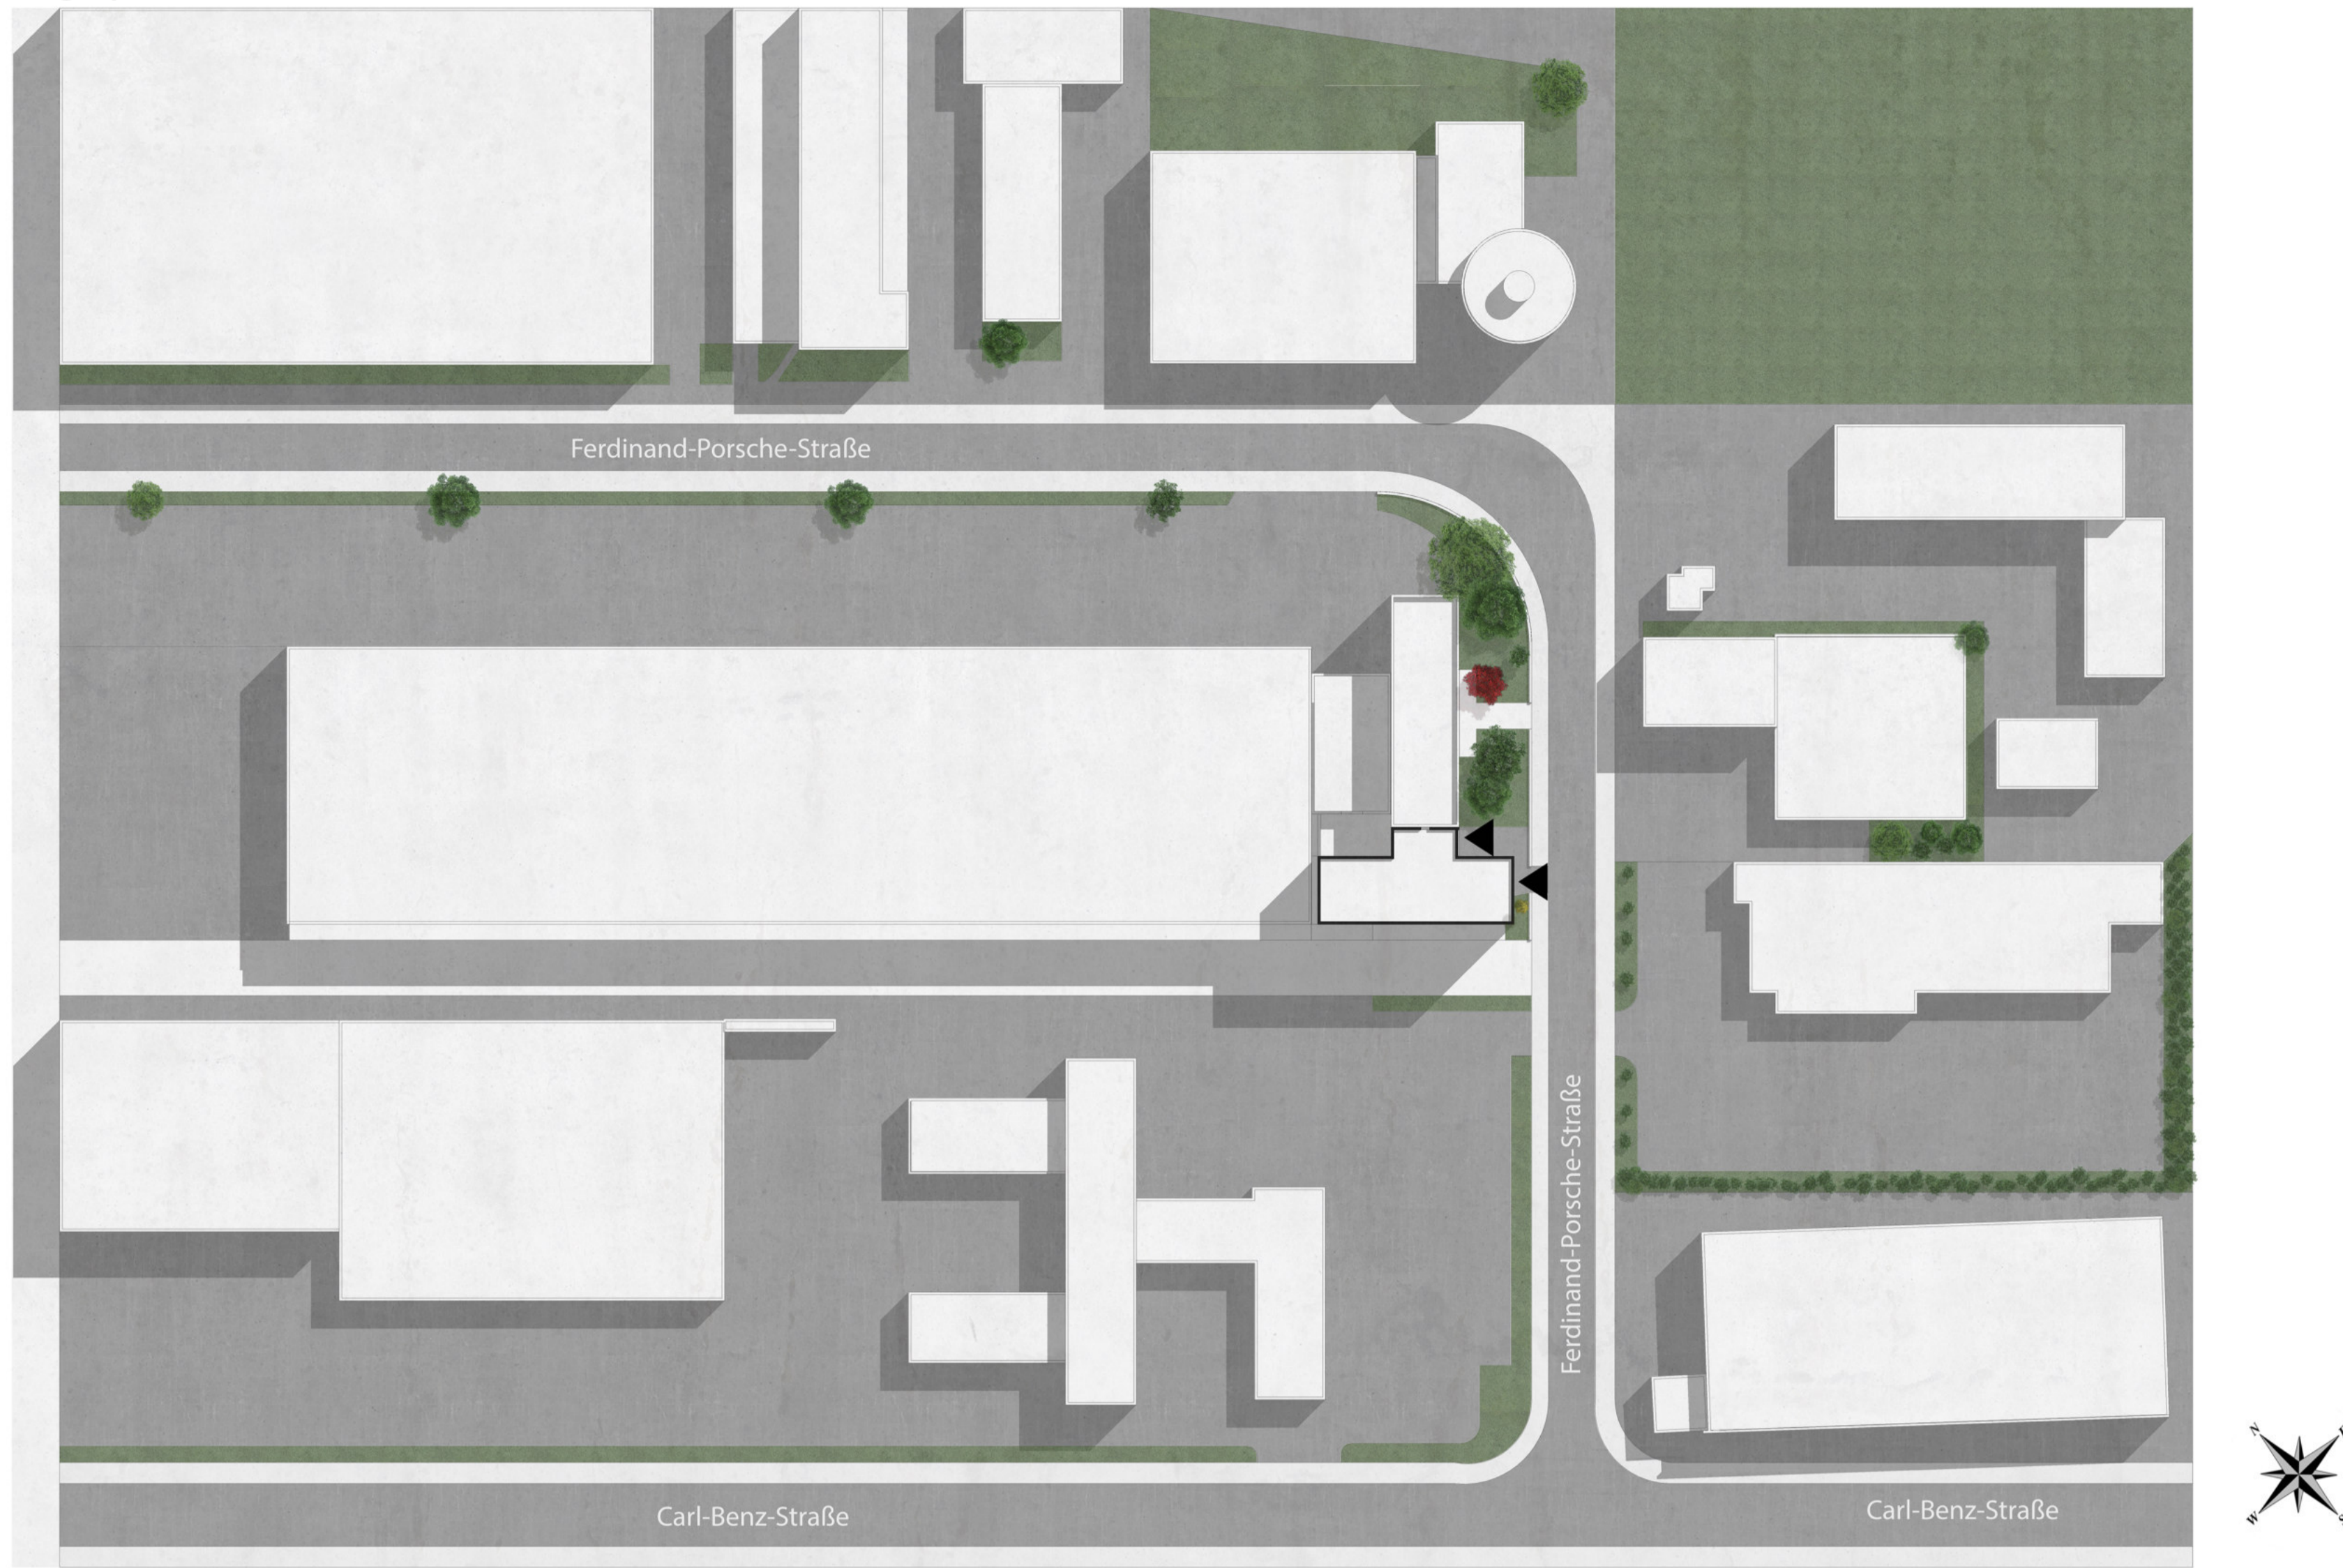


Grundriss_EG M1:200

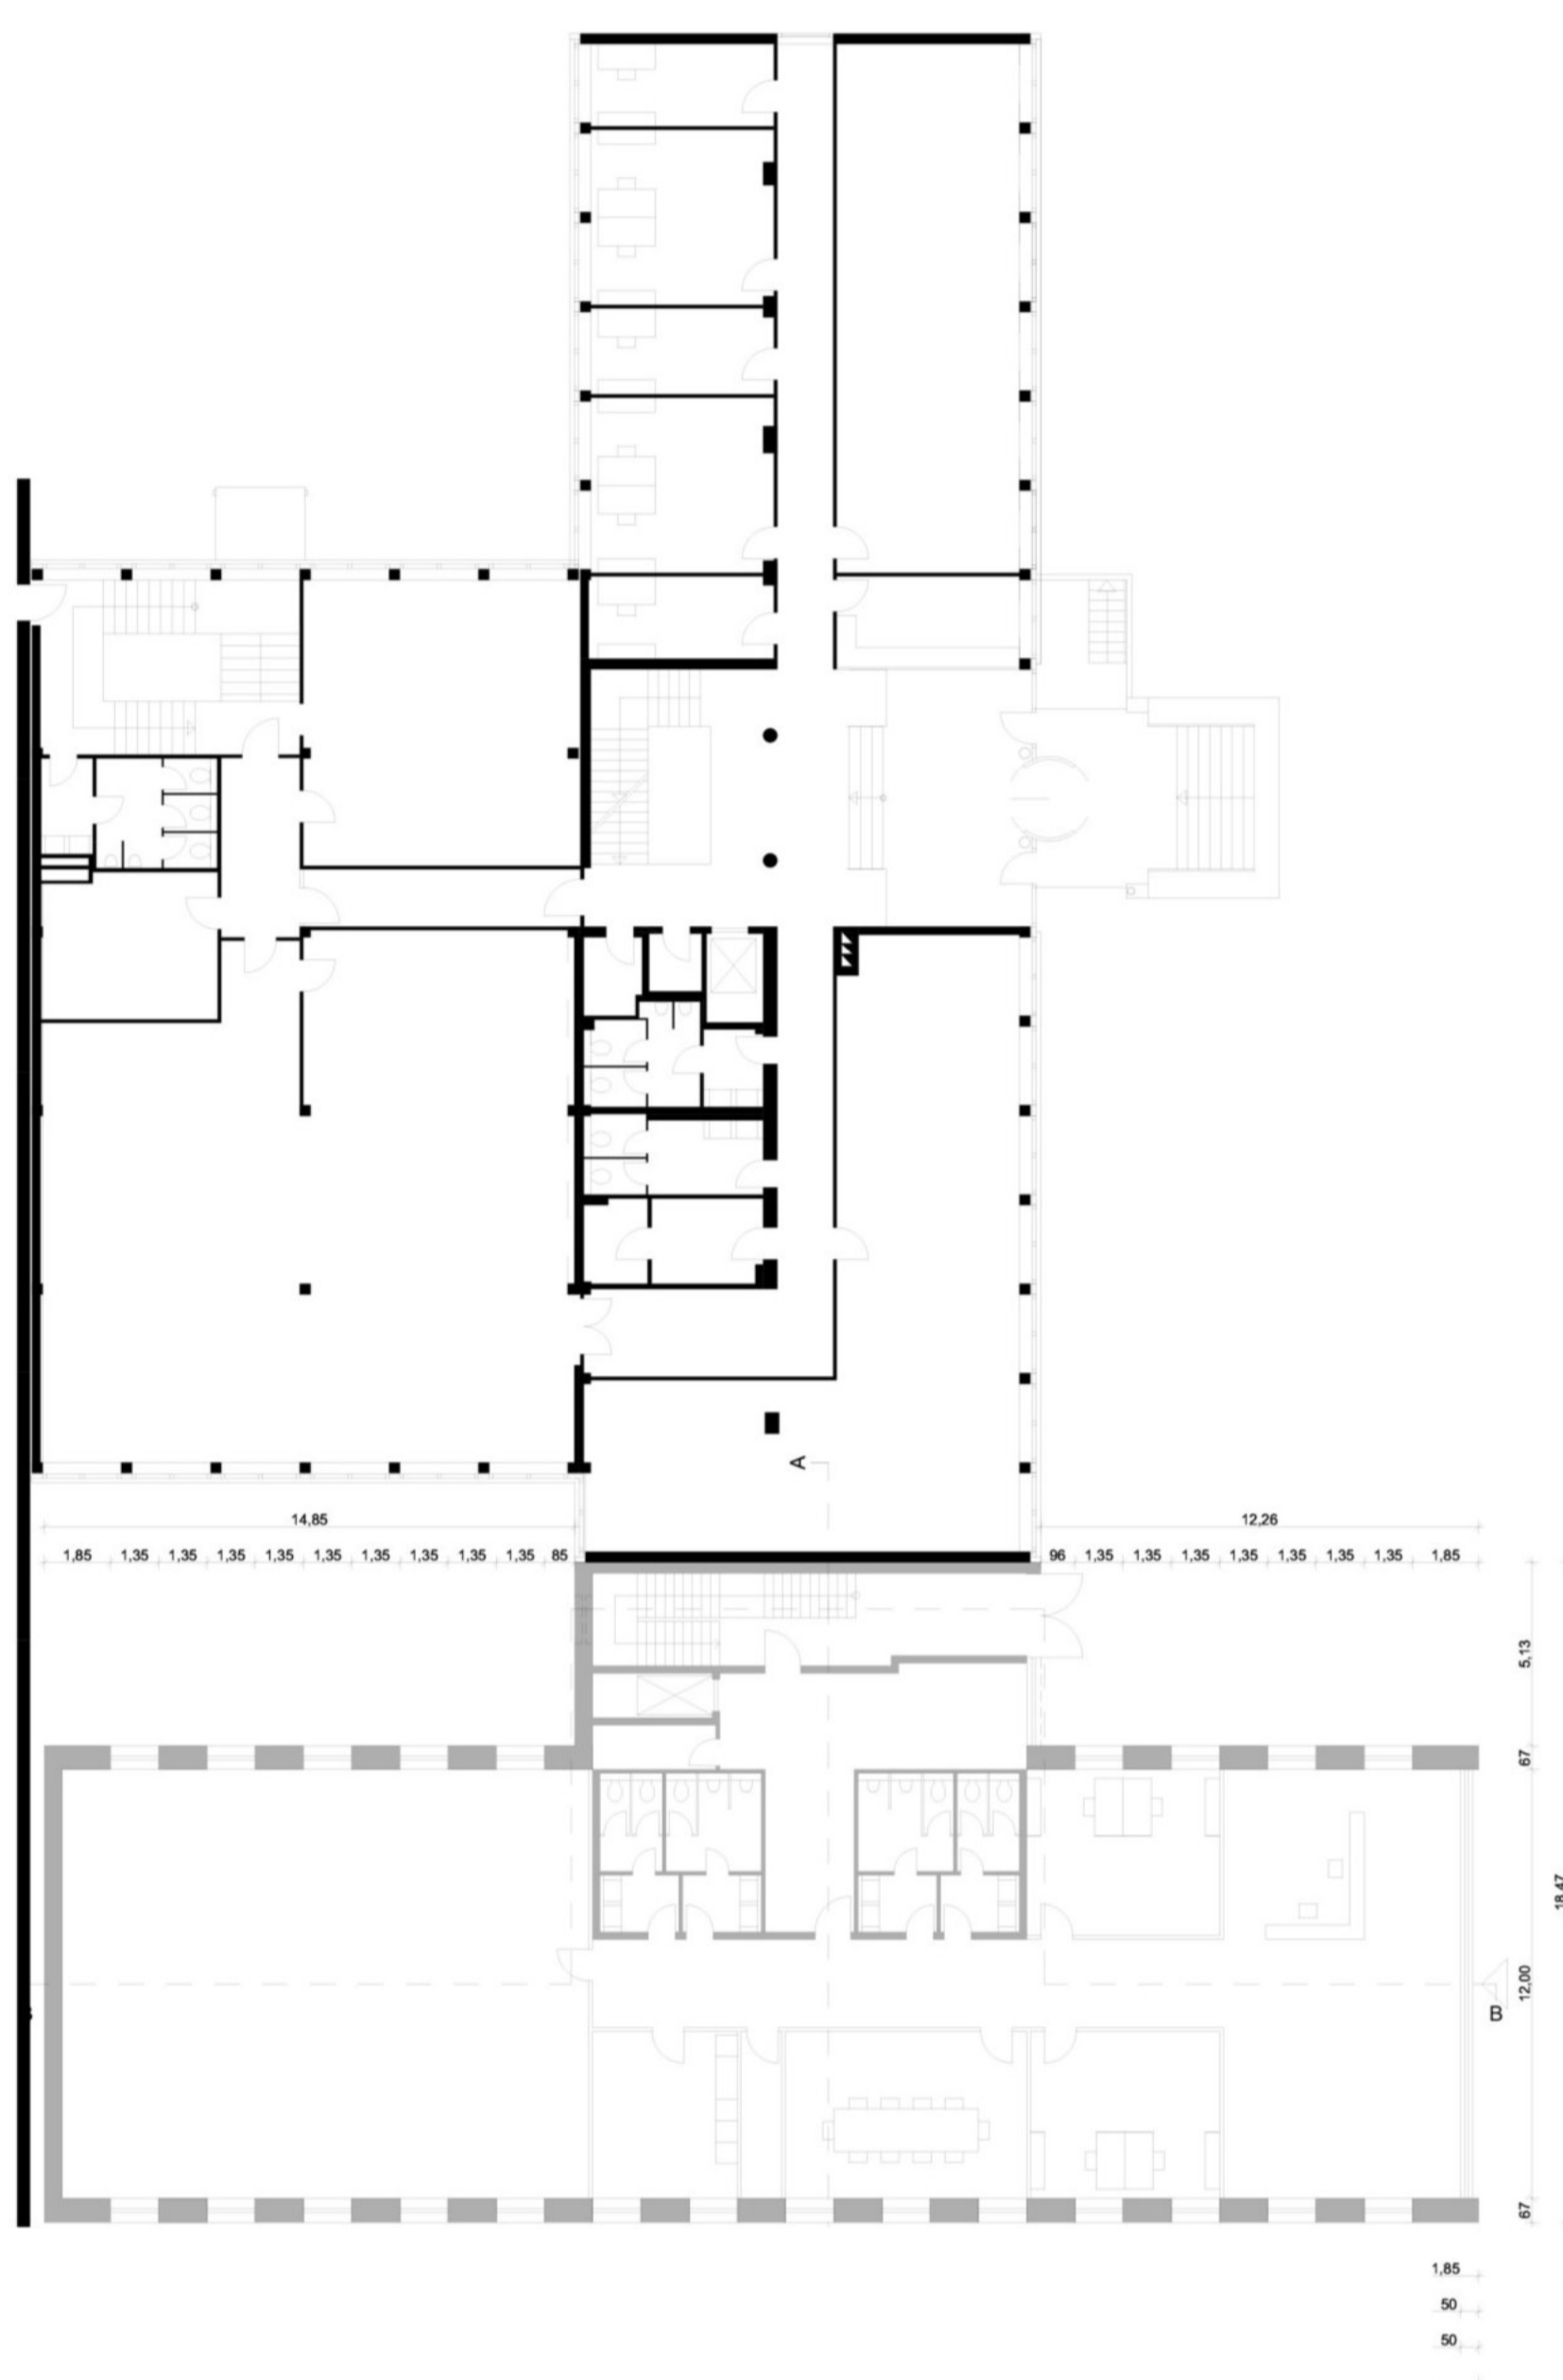

Grundriss_1OG M1:200

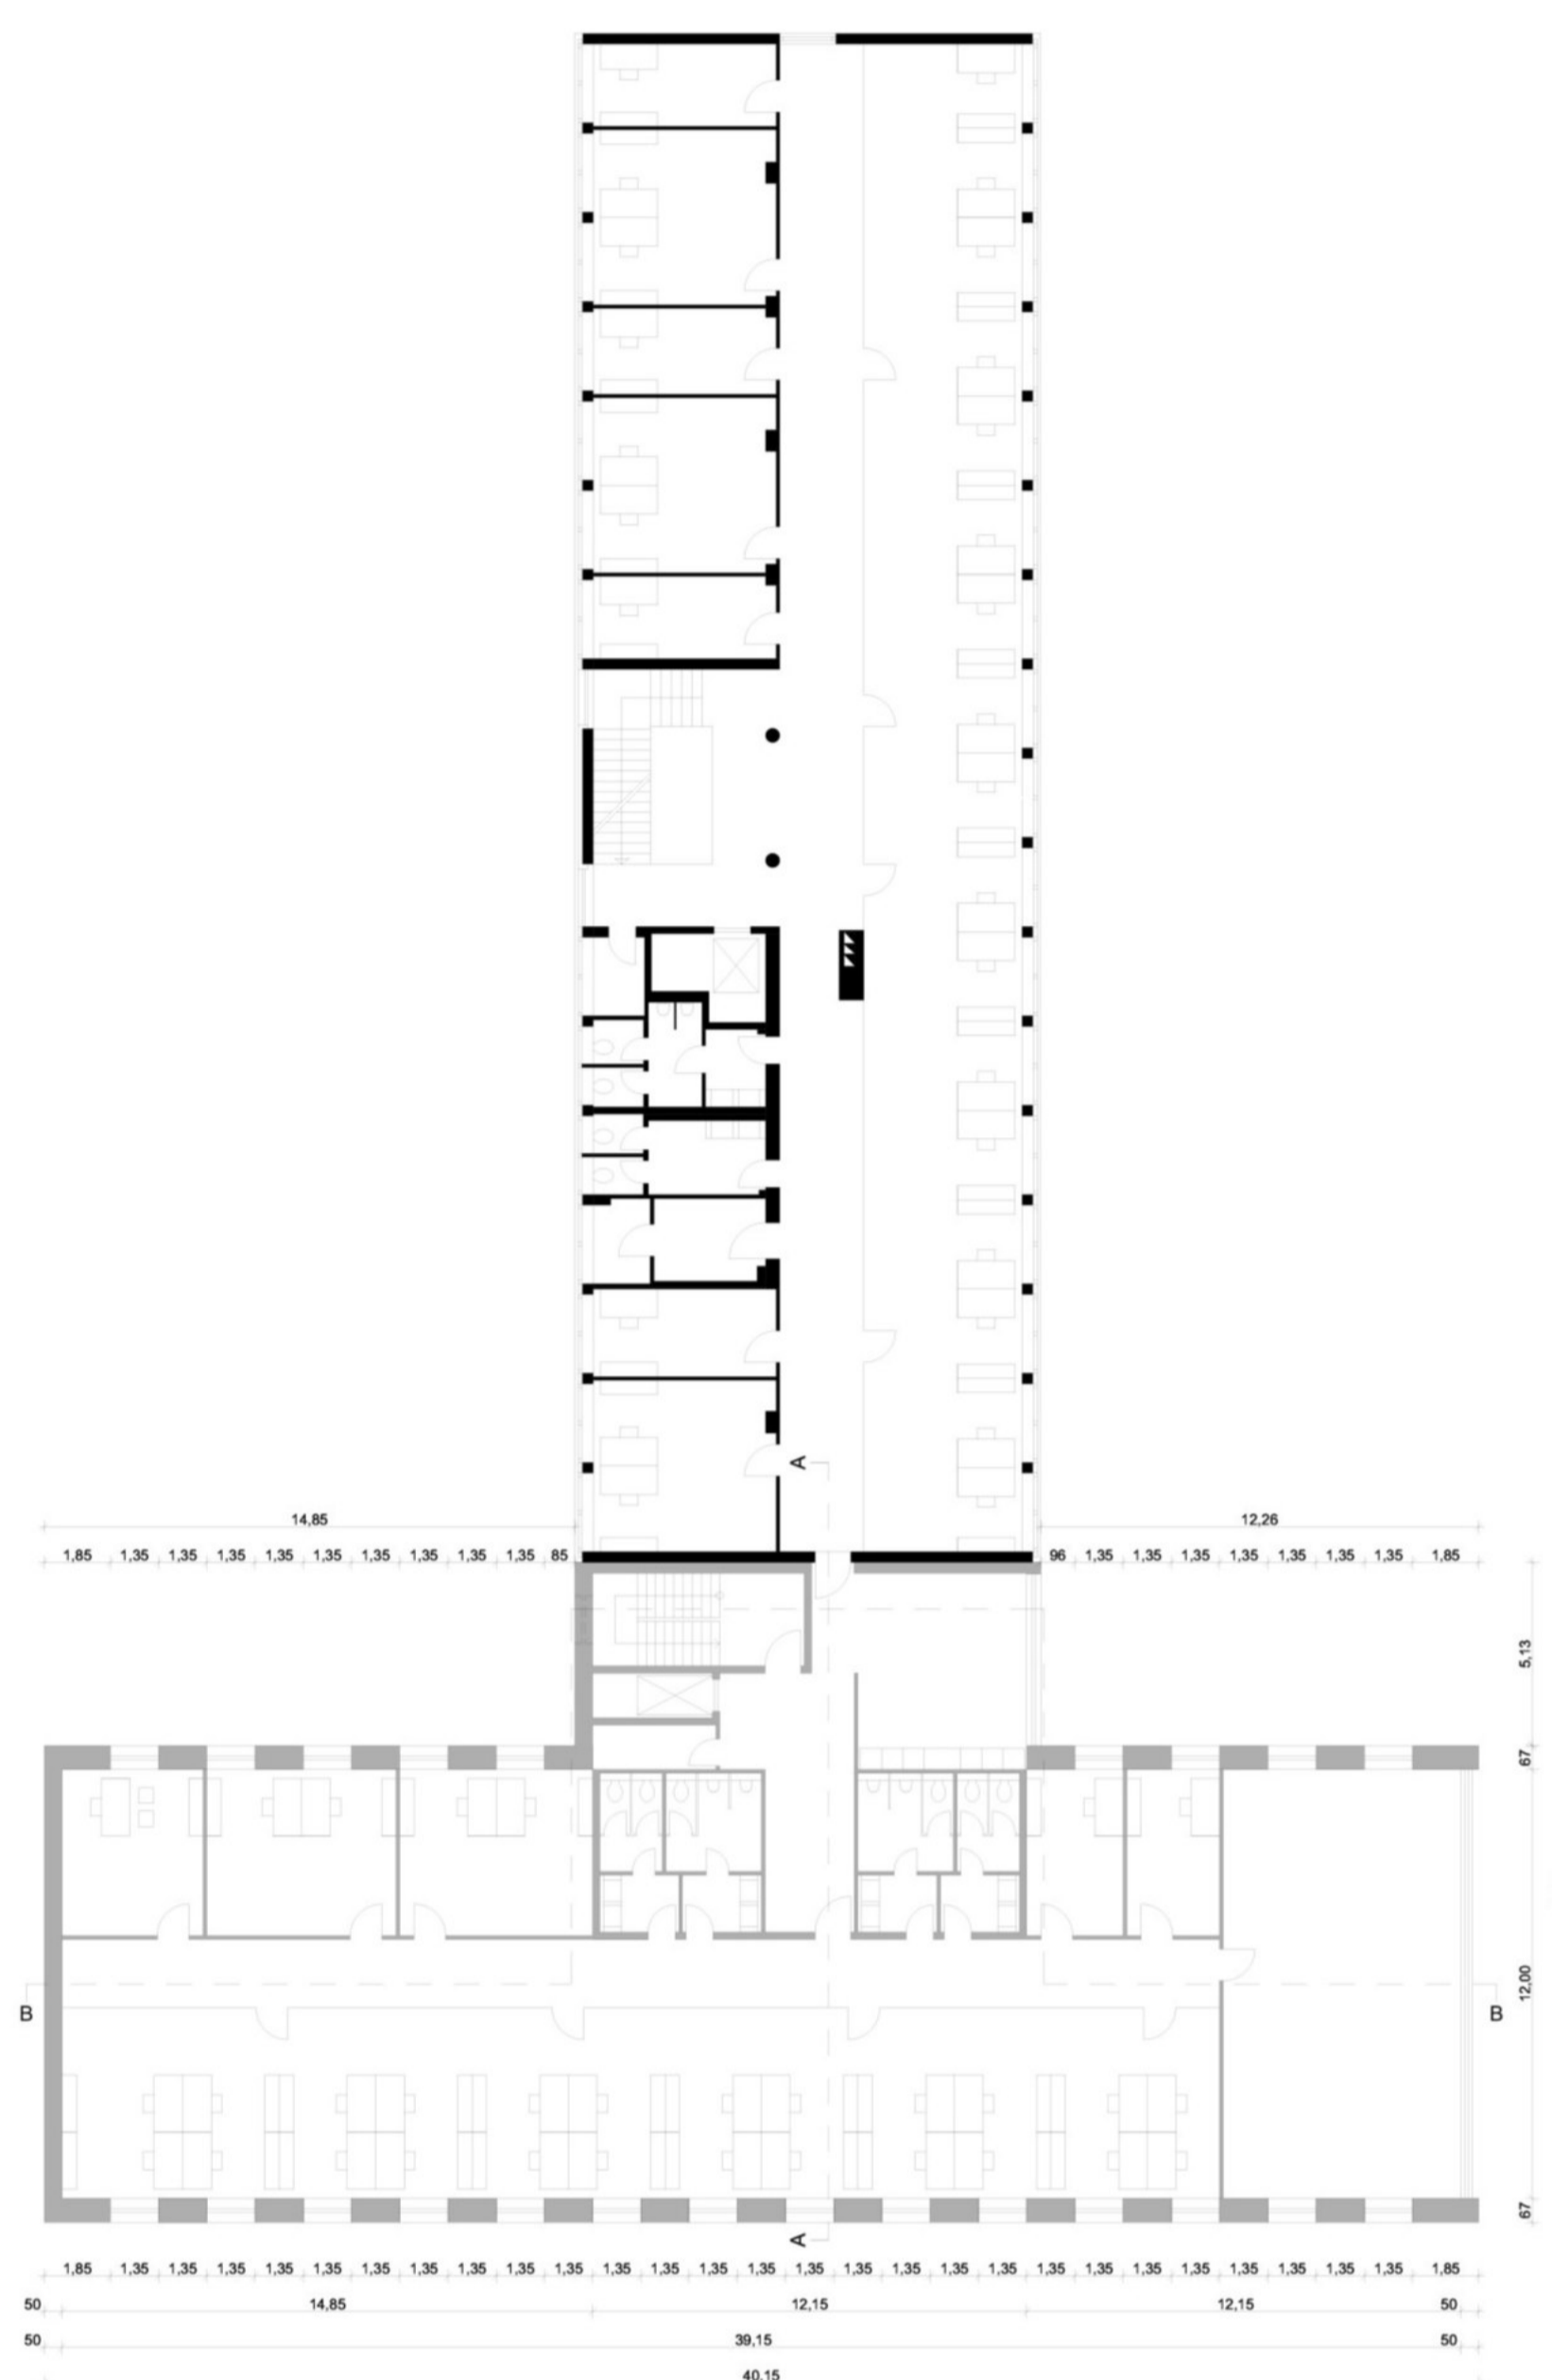

Grundriss_RG M1:200

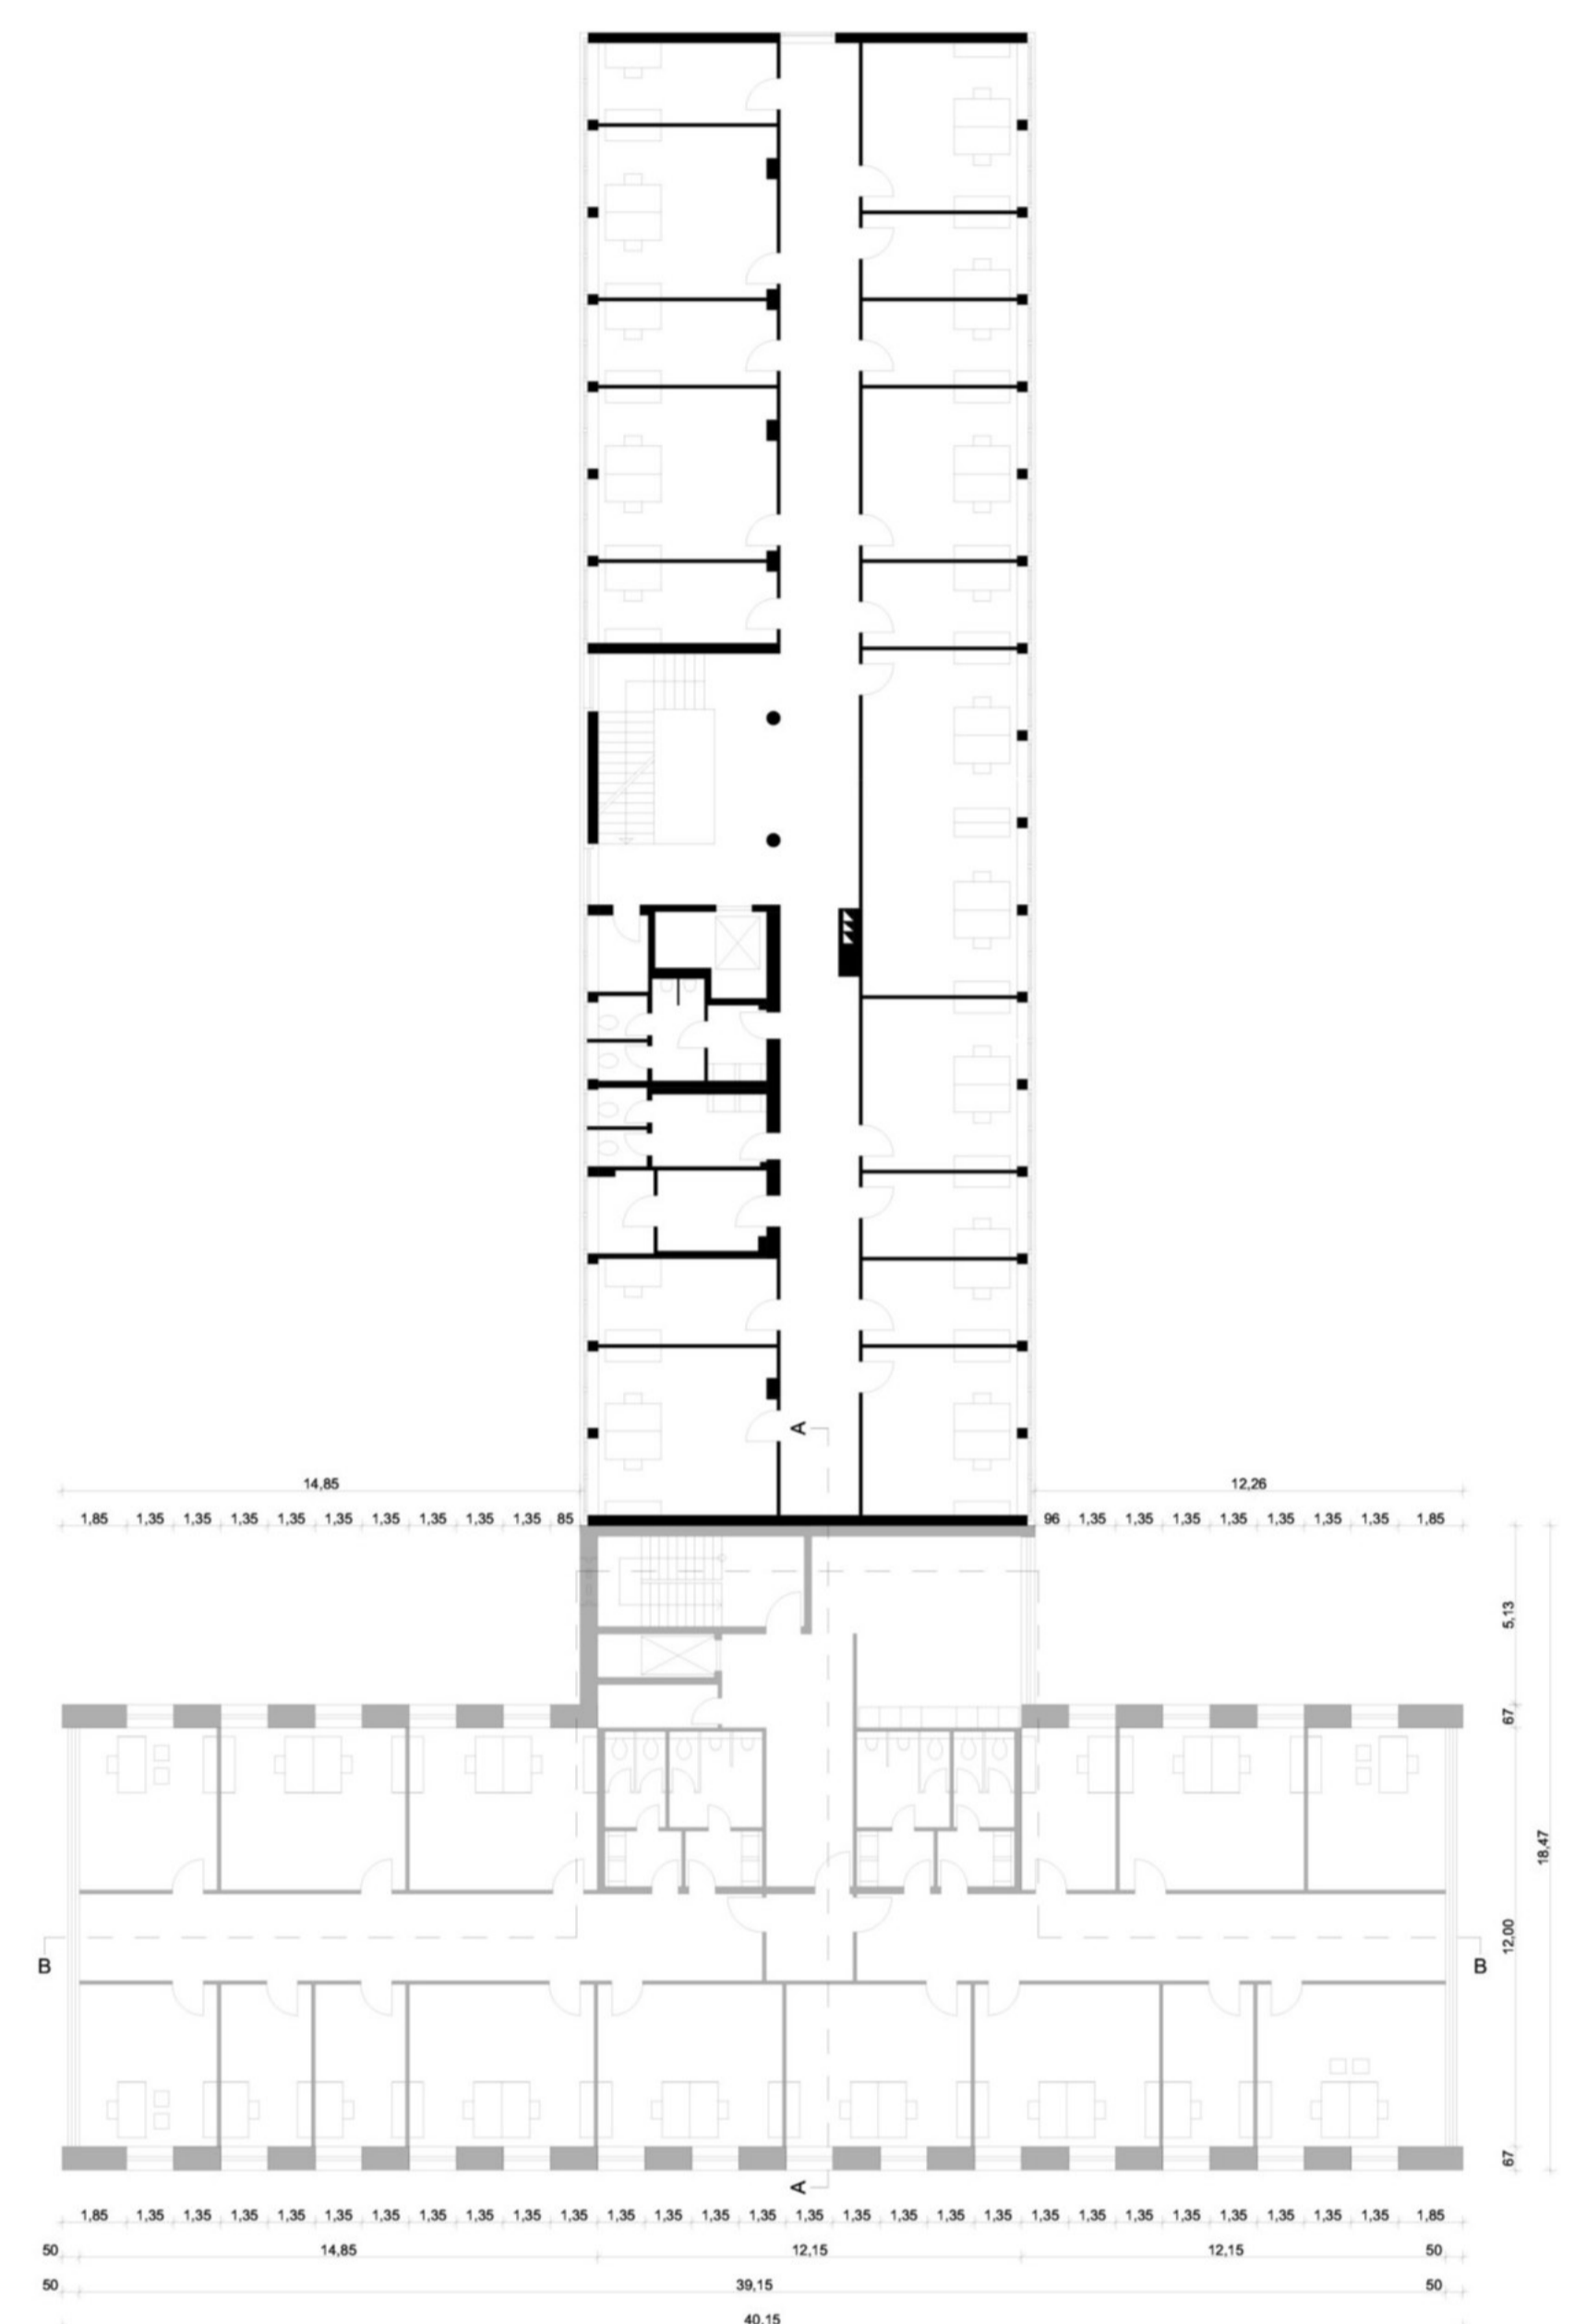


Ansicht SW-->NO M1:200



Ansicht SO-->NW M1:200



Schnitt B-B M1:200

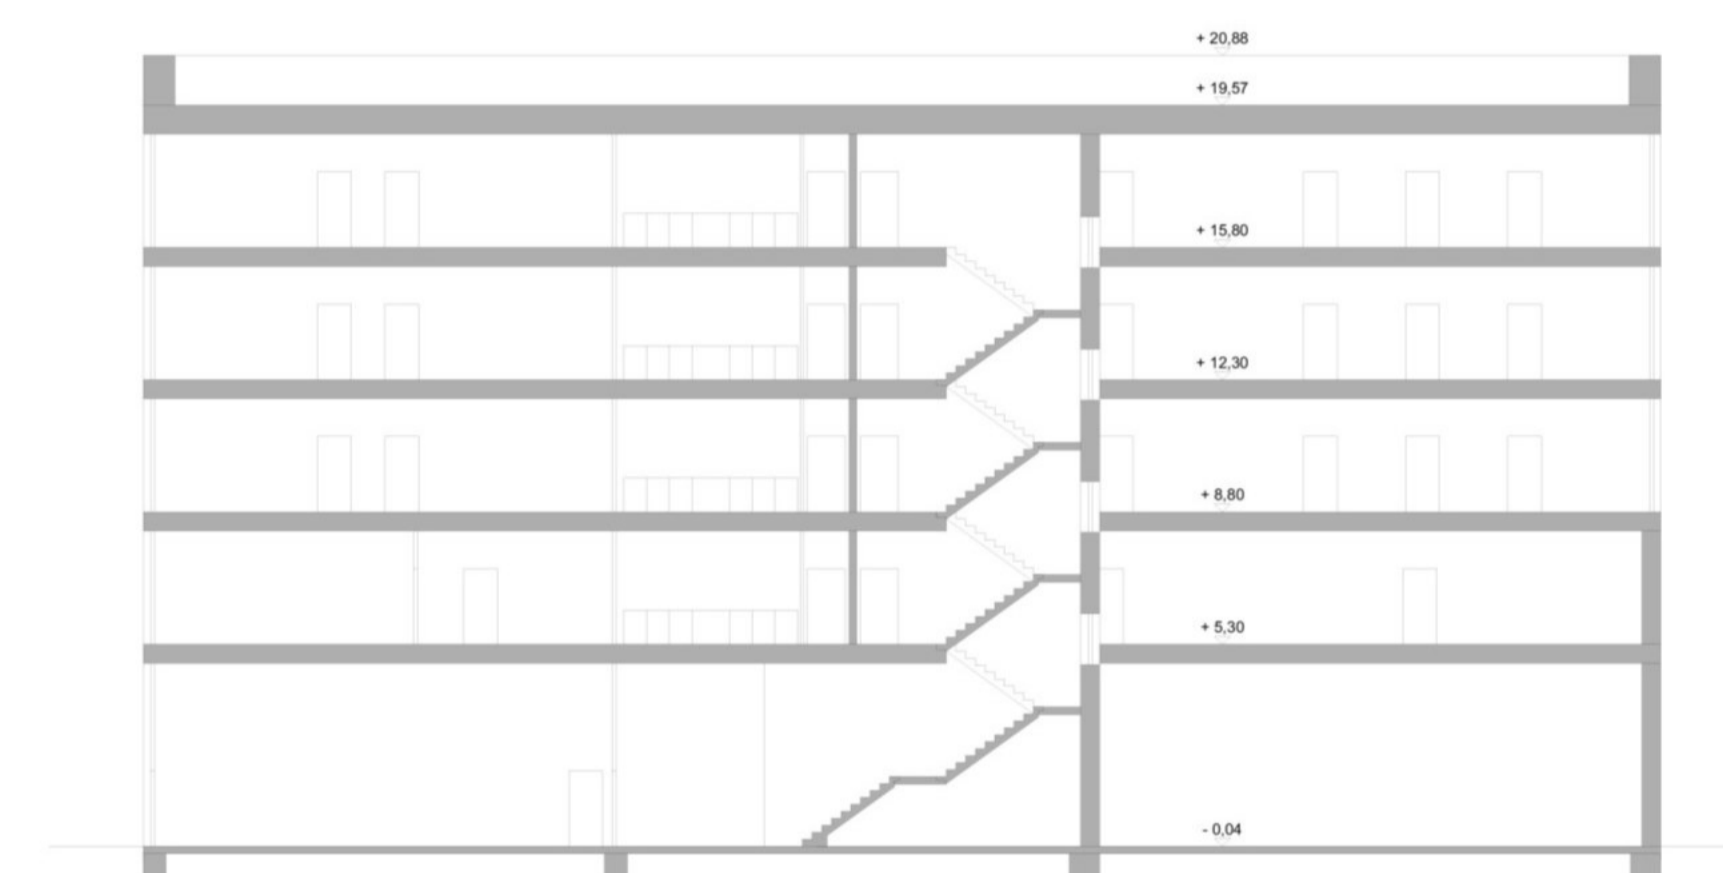

Schnitt A-A M1:200

